

The use of this data by the recipient acts as an agreement of the following statements. Do not use this data if you do not agree with any of the following statements:-


All drawings are based upon site information supplied by third parties and as such their accuracy cannot be guaranteed. All features are approximate and subject to clarification by a detailed topographical survey, statutory service enquiries and confirmation of the legal boundaries.

Do not scale the drawing.
Use figured dimensions in all cases.
Check all dimensions on site.


Report any discrepancies in writing to architect before proceeding.

NOTE: PLANS RE-PRODUCED & ADAPTED FROM PDF'S. SITE SURVEY OF LAYOUT & PRECISE DIMENSIONS TO BE CARRIED OUT BEFORE FINAL DESIGN & CONSTRUCTION


KEY:
— DEMOLITION

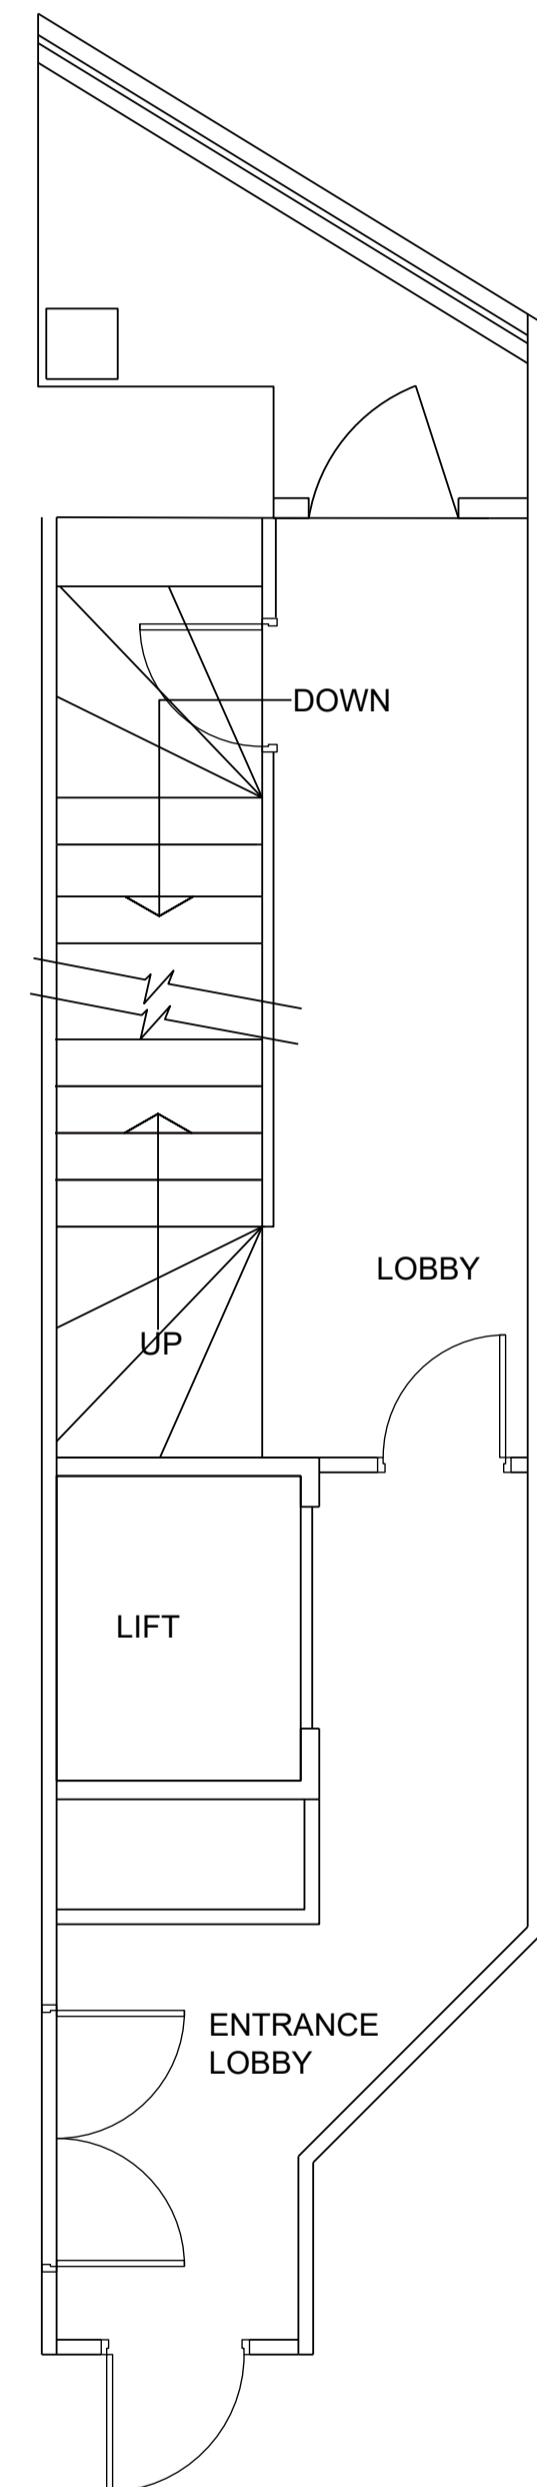

1 GROUND FLOOR
Scale: 1:50

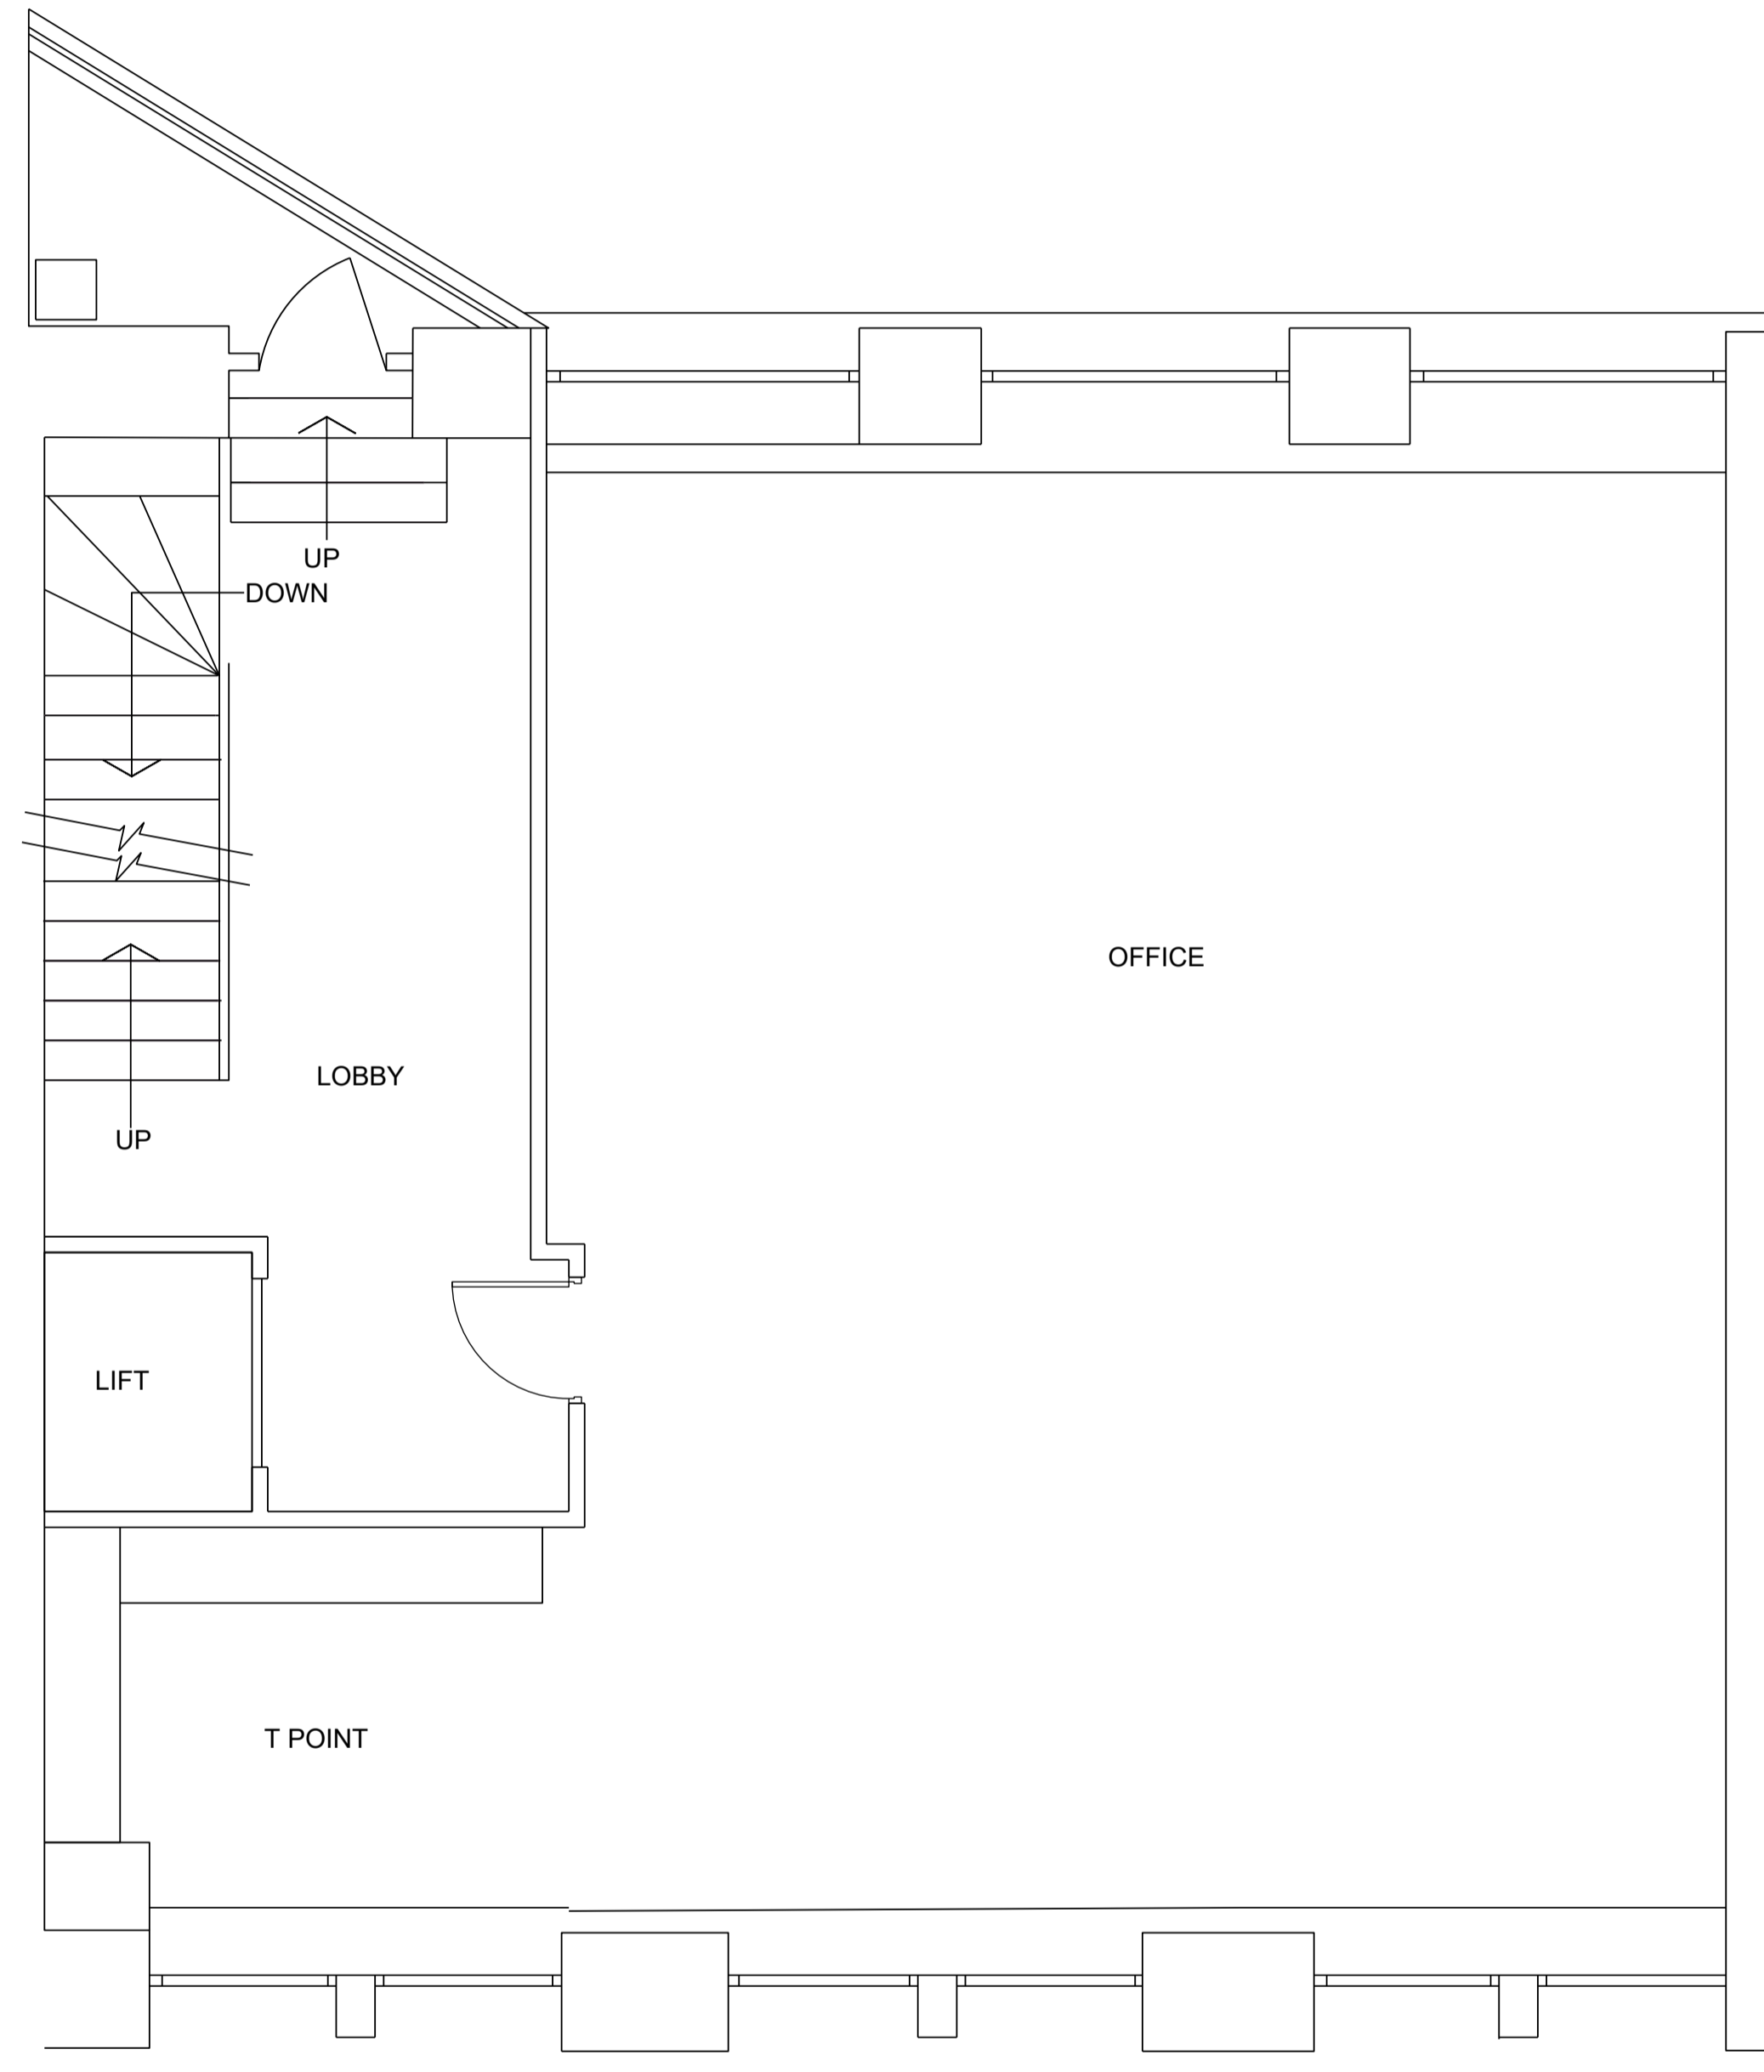

2 FIRST FLOOR
Scale: 1:50

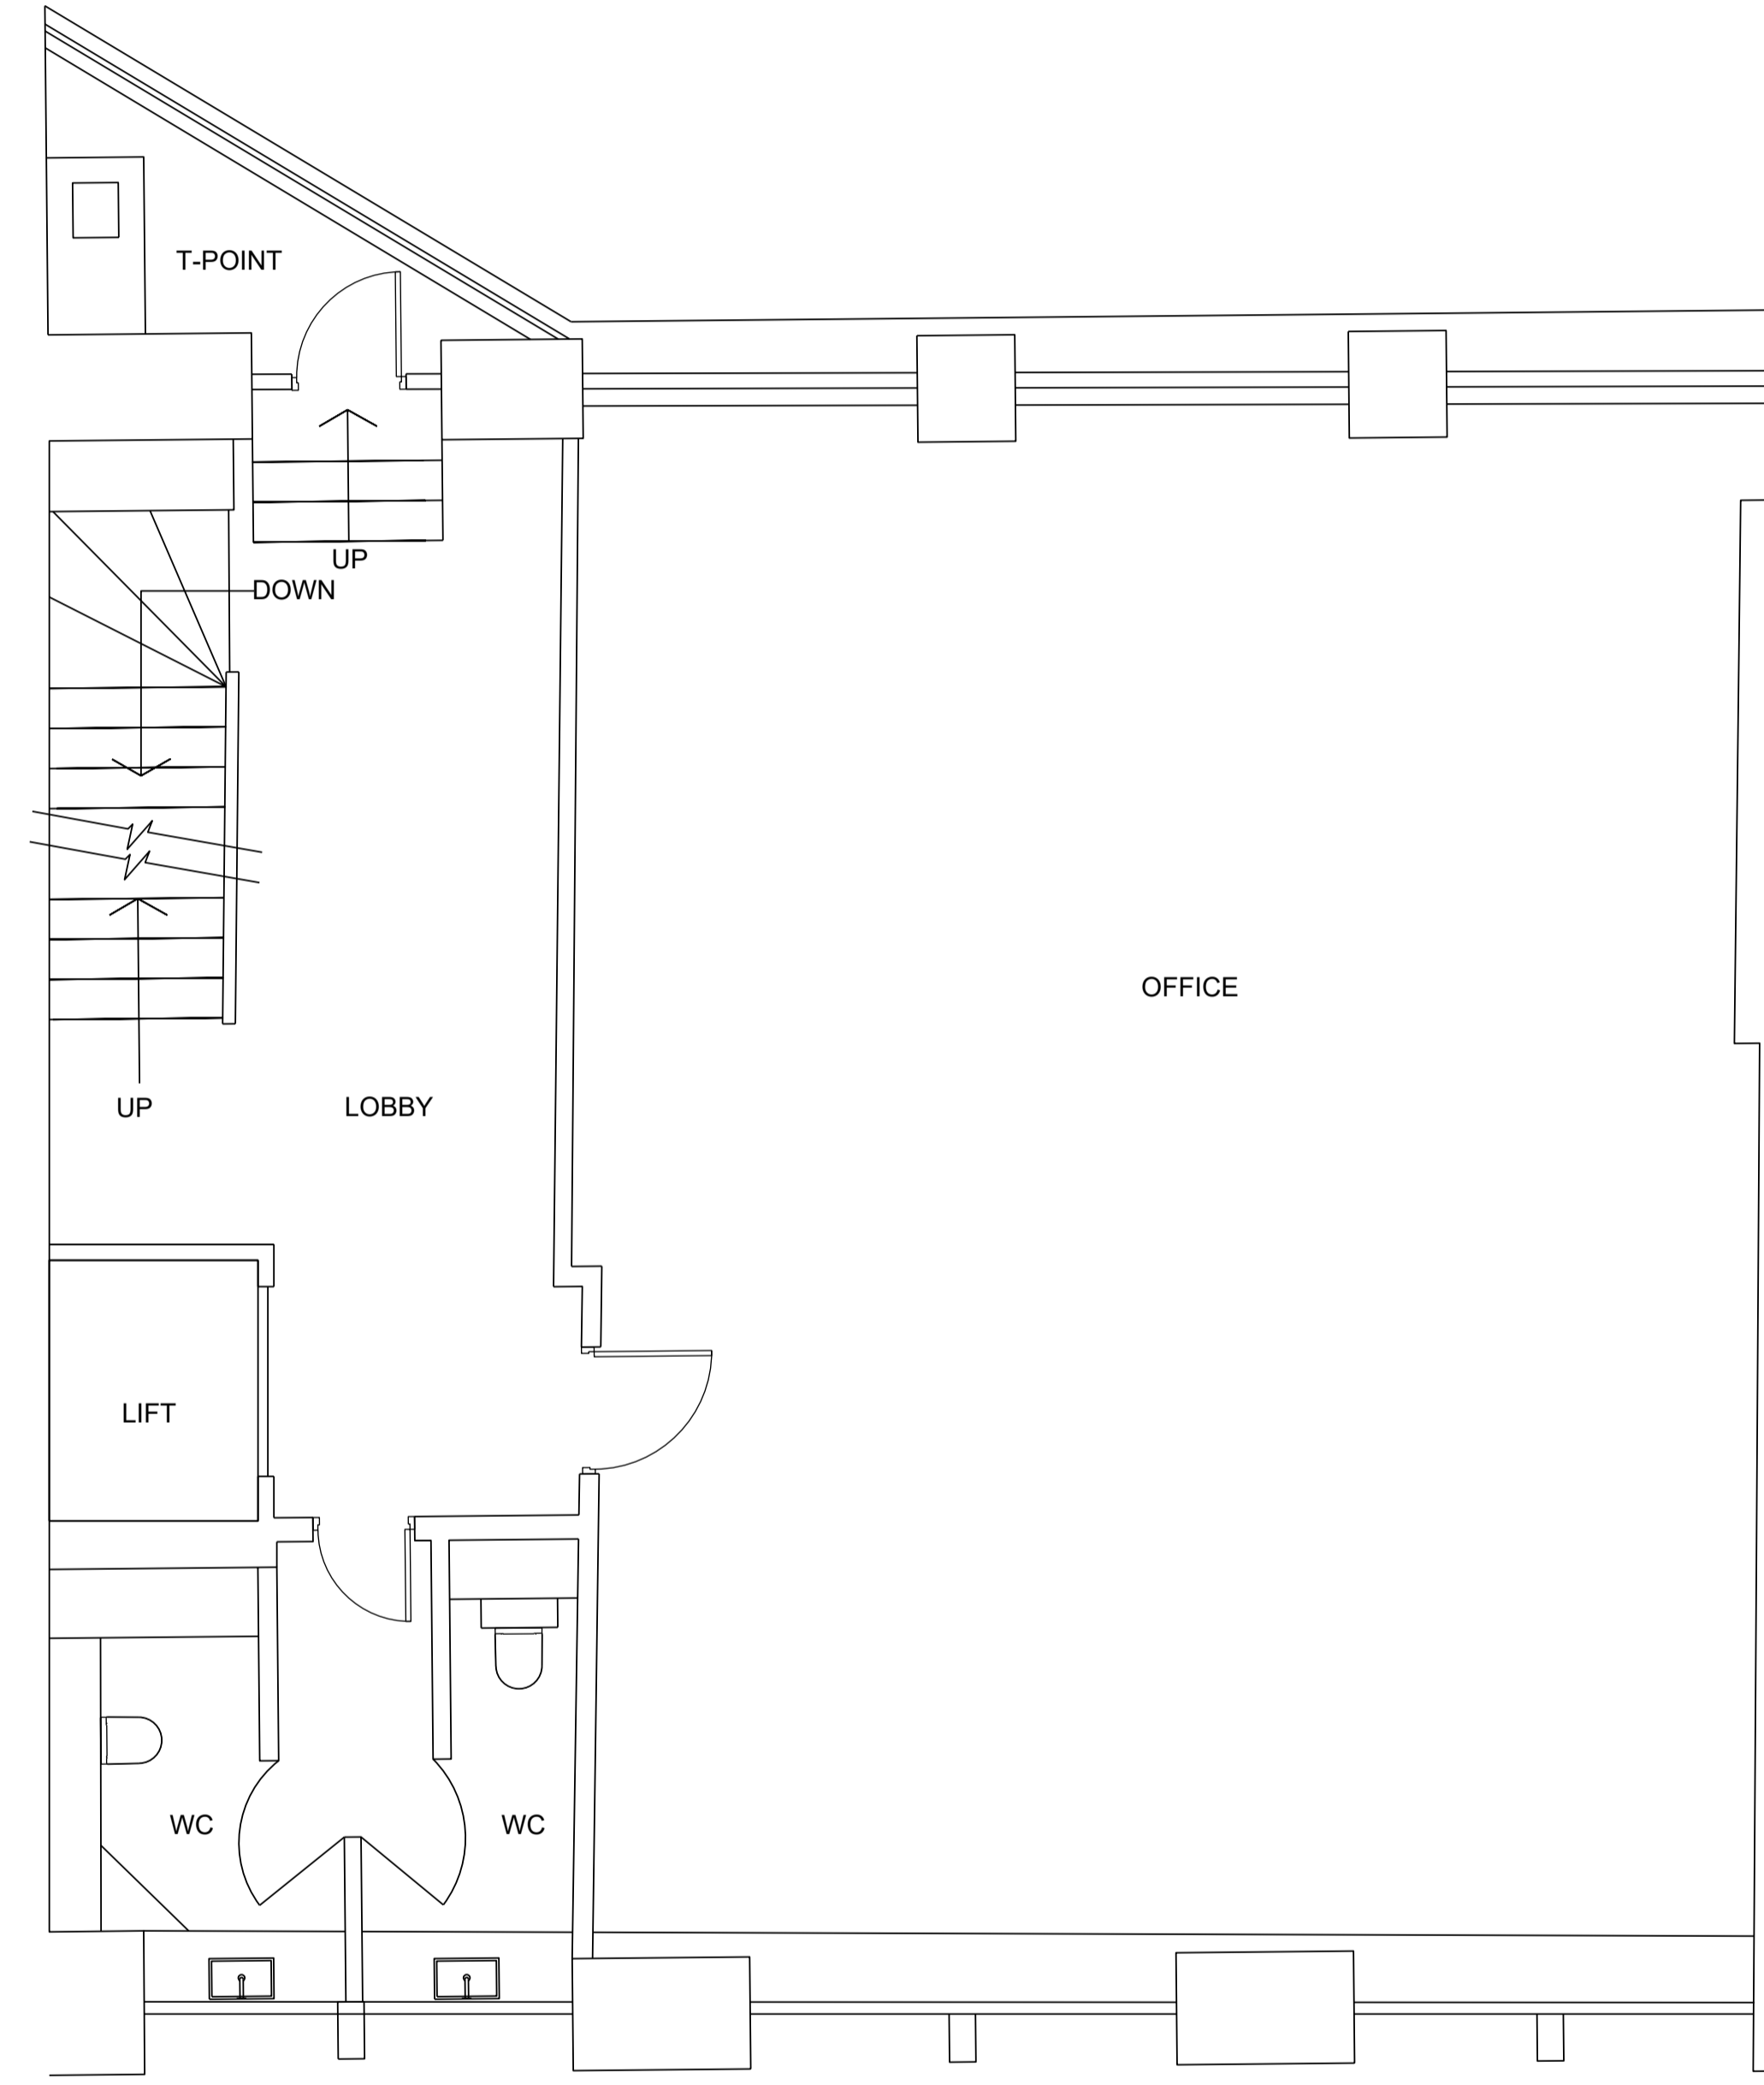

3 SECOND FLOOR
Scale: 1:50

T2	ISSUED FOR COMMENT	21.01.22	CH	NV
T1	ISSUED FOR COMMENT	20.01.22	CH	CH
REV	DESCRIPTION	DATE	DRN	CHK

STATUS
TENDER

PROJECT
**THE ESTATE OFFICE
74 GREAT EASTERN ST
EC2A 3JL**

DRAWING
**GROUND, FIRST & SECOND FLOORS
EXISTING & DEMOLITION PLAN**

PROJECT	COMPANY	VOLUME	LEVEL	TYPE	ROLE	VIEW	NO	REV
11150-WPC-00-ZZ-DR-A-1-00-T2								
SCALE AT A1							DRAWN BY	
1:50							CH	

work.place.create.
Creating space where people thrive

