


GENERAL ARRANGEMENT - FIRST FLOOR

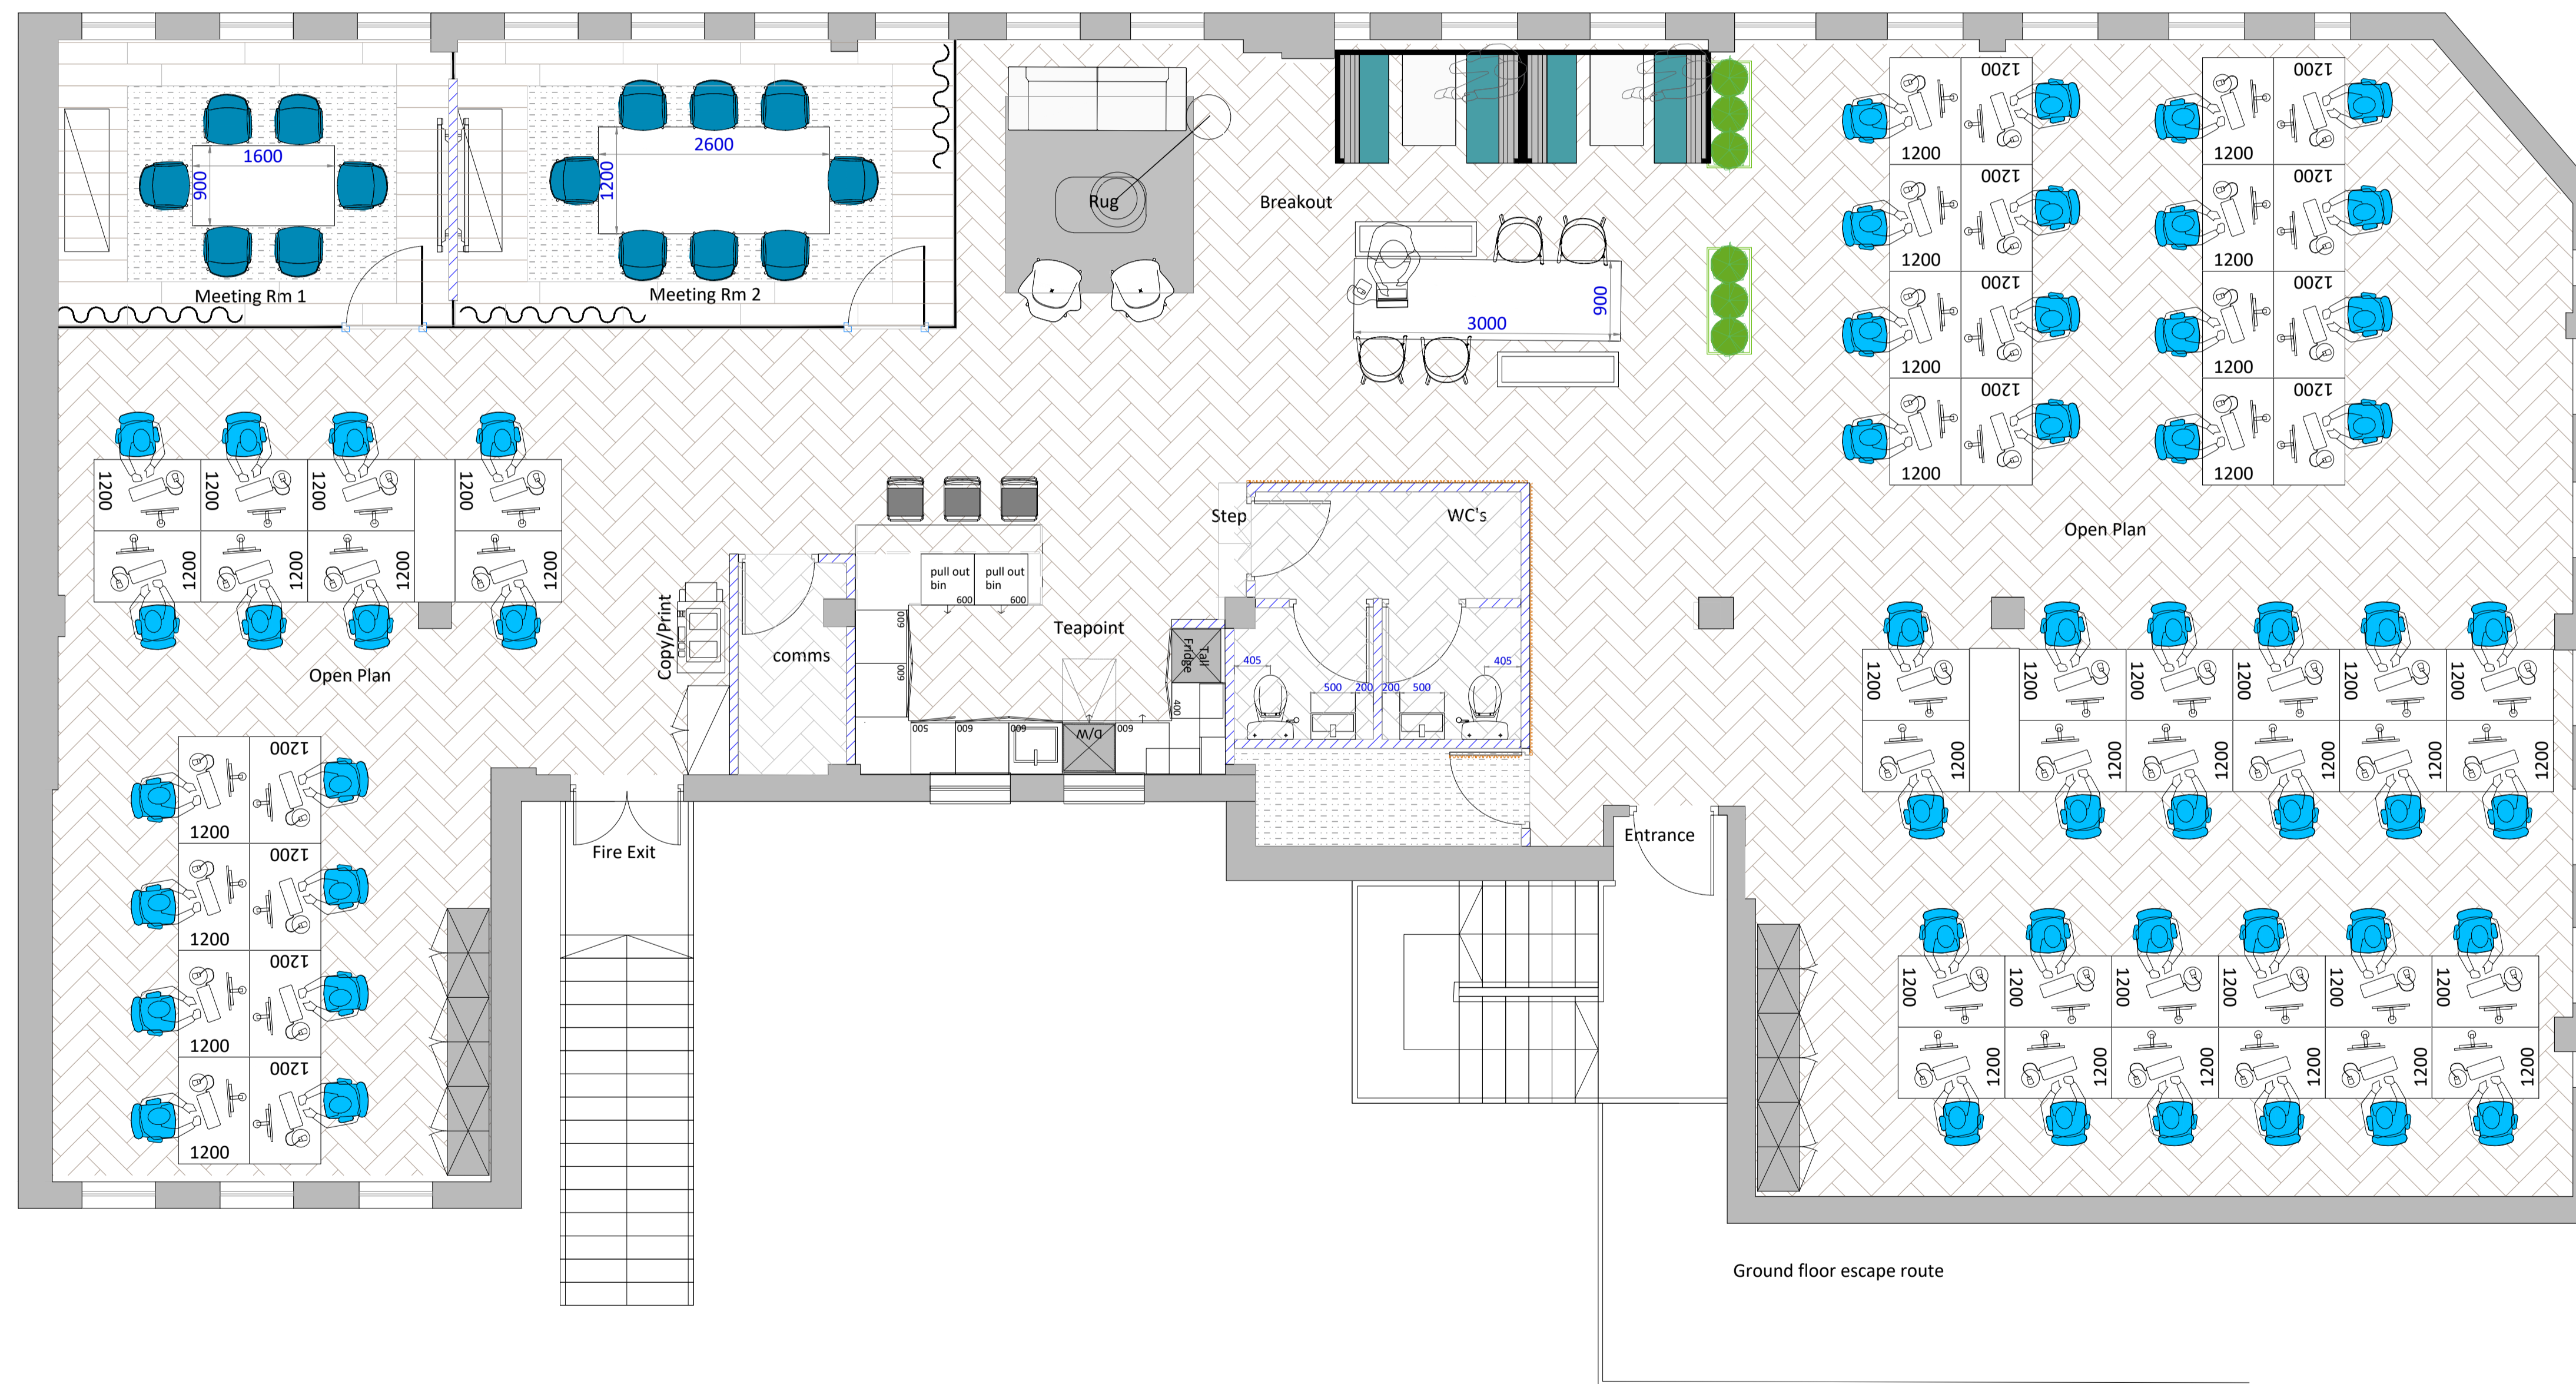

REV	BY	DESCRIPTION	CHKD	APPD	DATE
F	-	Base build updated + Minor updates			24.09.22
E	-	Base build updated + Minor updates			20.09.22
D	-	Base build updated + Minor updates			19.09.22
C	MB	Lastest revised layout as per PSK layout comments			20.11.20
B	MB	Lastest revised layout as per PSK layout			19.11.20
A	MB	Lastest revised layout as per PSK layout			29.10.20



West And Vittori | Salisbury House | 29 Finsbury Circus | London | EC2M5SQ  
www.westandvittori.com

CLIENT:	
SCOPE SPACE	
PROJECT TITLE:	
PROJECT REFERENCE:	
PROJECT ADDRESS: KINGS CROSS	
FLOOR: FIRST FLOOR	DRG. NO: SS01_0622_GA
STATUS: FOR COMMENT	
DRAWING TITLE: PROPOSED GENERAL ARRANGEMENT	
DATE : 24.06.22	PRINT
SCALE: 1:50 @ A1	SIGN
	REV F

This drawing & associated designs are property of West And Vittori. Copyright is reserved and all drawings are issued on condition that they are not copied, reproduced or disclosed to any unauthorized person, either wholly or in part without written consent from West And Vittori. Dimensions are to be checked on site and figured dimensions to be taken in preference to those scaled.